


PROFIL NR.	0.00	34.91	57.03	72.66	105.34	118.68	147.50	181.93	192.06	192.70	202.89	214.01	221.17	224.81	230.92	275.32	288.24	303.58	307.69	
HOR. KURV.		R=200		R=50		R=40		R=40	R=40	R=40		R=40				R=40	R=40	
BREDDAUTV.	
TVERRFALL	2.0%	
(1%=2mm)	
H.kj.b.k.	
V.kj.b.k.	
PROFIL H.	16.41	16.48	16.22	16.10	16.47	15.97	15.84	15.71	15.58	15.54	15.75	16.19	16.08	16.41	16.68	16.39	17.18	16.35	17.48	16.44	17.50	16.38	17.50	16.37	17.50	16.38	17.51	16.41	17.51	16.51	17.51	16.61	17.52	16.72	17.52	16.82	17.52	16.92	17.53	17.02	17.53	17.34	17.54	17.89	17.54	17.98	17.57	18.03	17.59	17.88	17.62	18.01	17.65	18.03	17.67					
TERRENG H.	16.41	16.17	15.88	15.56	16.47	15.97	15.84	15.71	15.58	15.54	15.75	16.19	16.08	16.41	16.68	16.39	17.18	16.35	17.48	16.44	17.50	16.38	17.50	16.37	17.50	16.38	17.51	16.41	17.51	16.51	17.51	16.61	17.52	16.72	17.52	16.82	17.52	16.92	17.53	17.02	17.53	17.34	17.54	17.89	17.54	17.98	17.57	18.03	17.59	17.88	17.62	18.01	17.65	18.03	17.67					
OVERBYGN.T.	

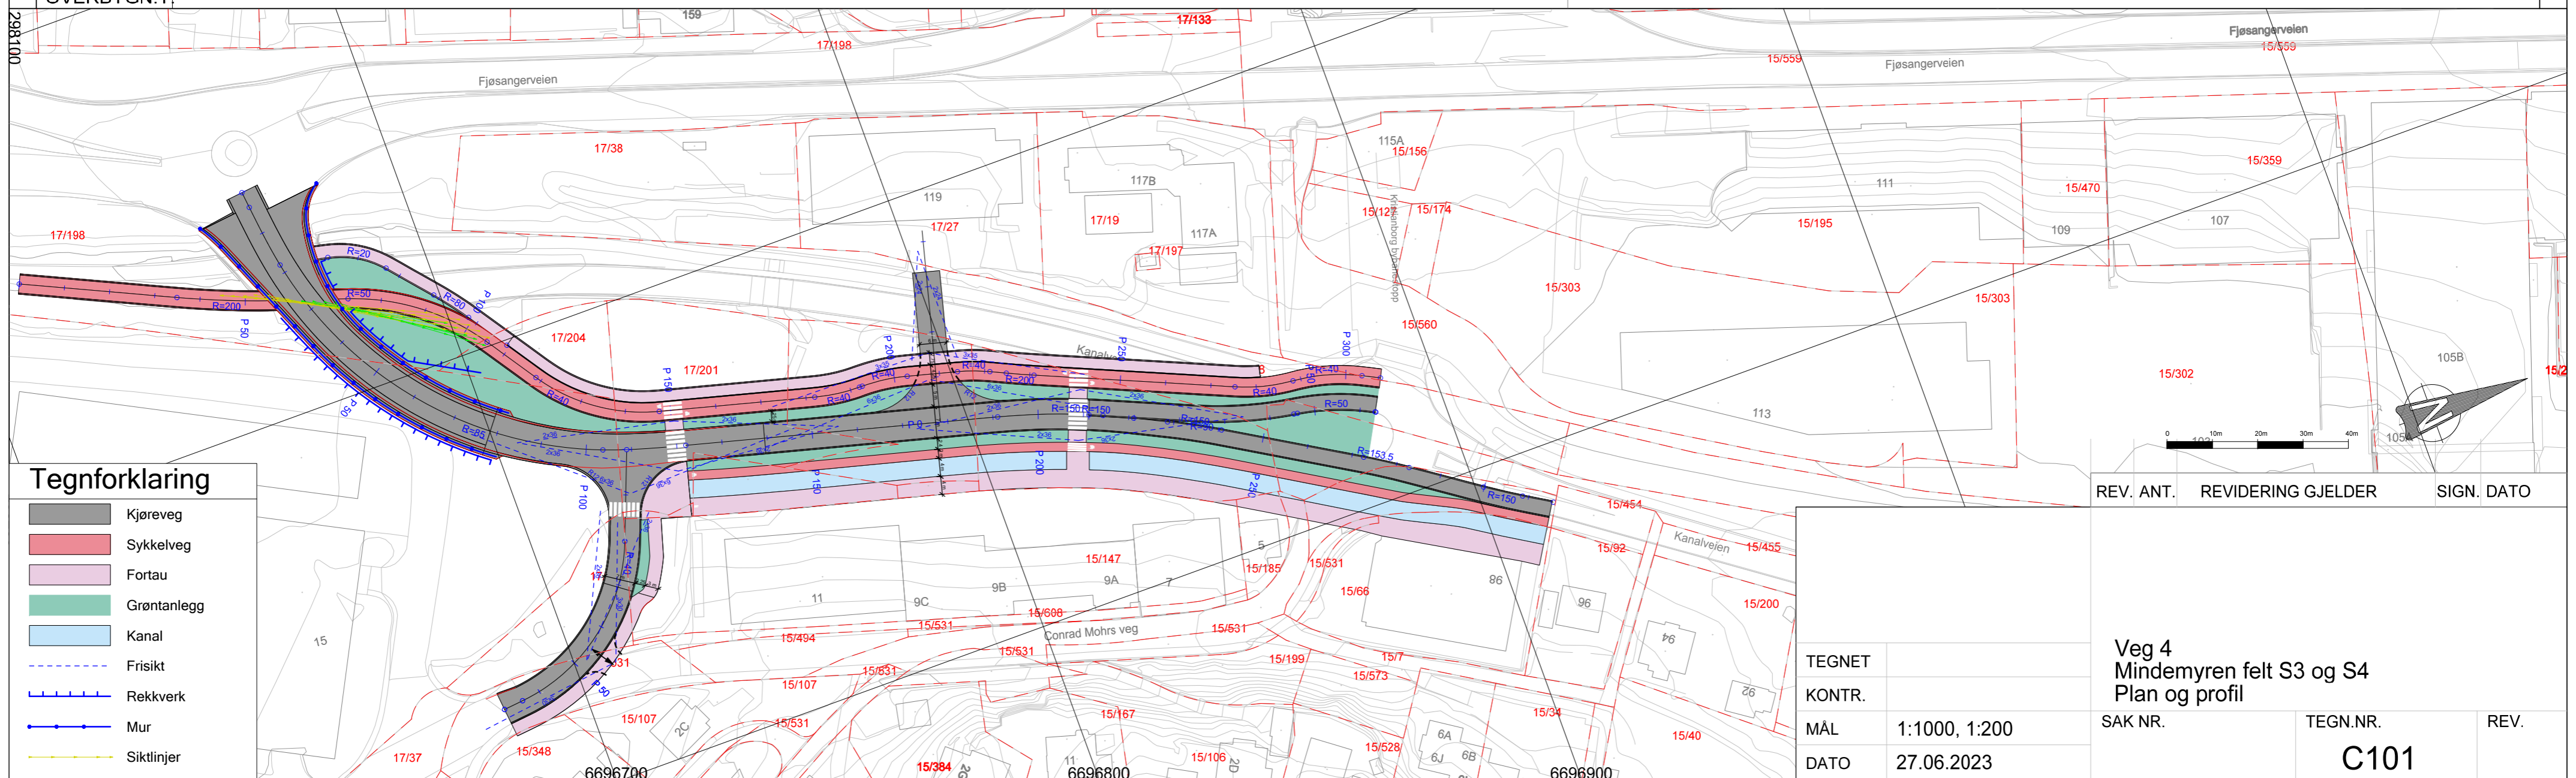

**Tegnforklaring**

- Kjøreveg
- Sykkelveg
- Fortau
- Grøntanlegg
- Kanal
- Frisikt
- Rekkverk
- Mur
- Sikktinjer

REV. ANT. REVIDERING GJELDER SIGN. DATO

TEGNET	
KONTR.	
MÅL	1:1000, 1:200
DATO	27.06.2023

**Veg 4**  
Mindemyren felt S3 og S4  
Plan og profil

SAK NR.	TEGN.NR.	REV.
	<b>C101</b>	